


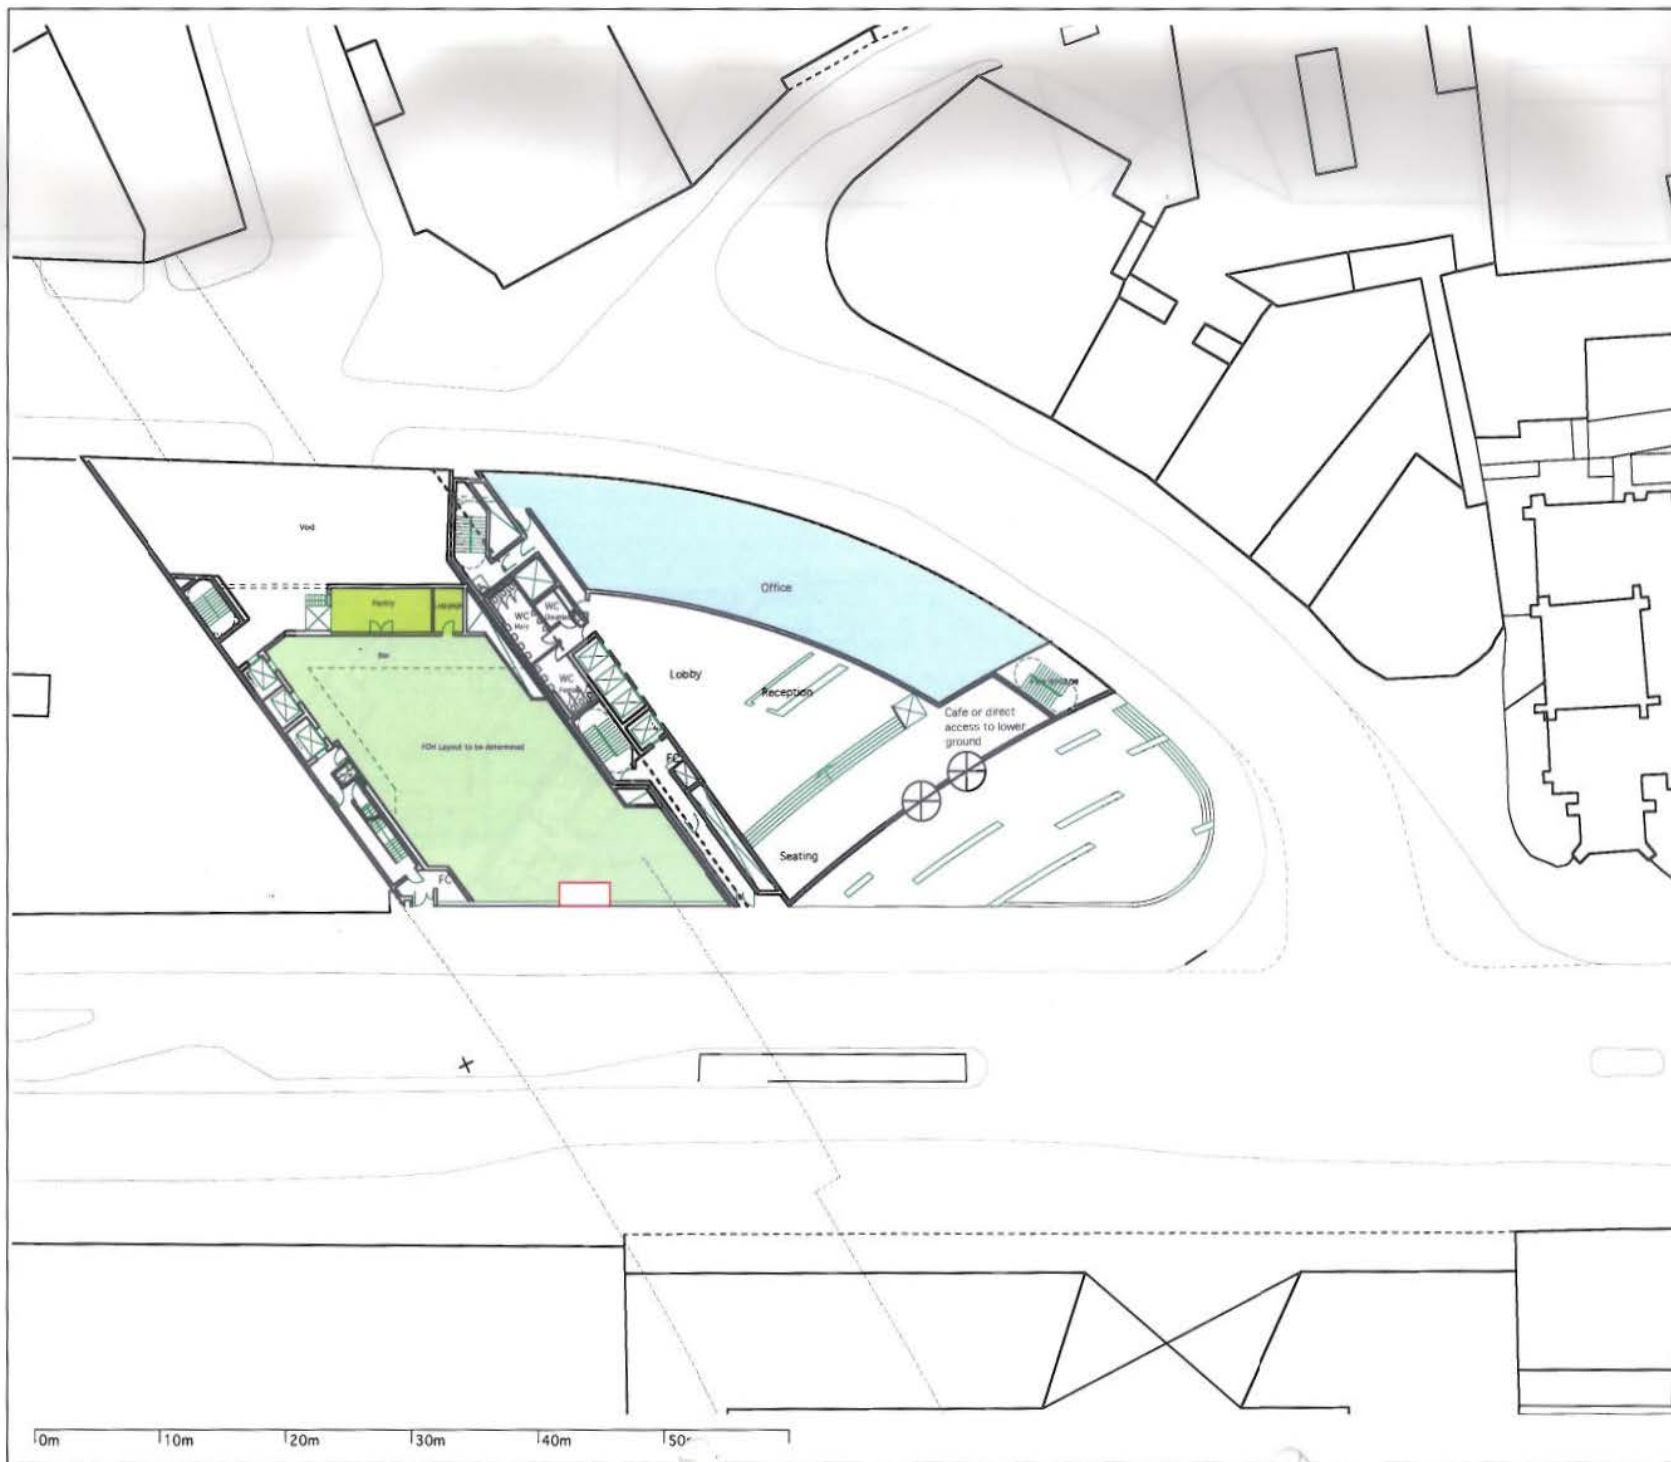

PRELIMINARY

AVERY ASSOCIATES ARCHITECTS
 270 Vauxhall Bridge Road LONDON SW1V 1BB
 TEL 020 7233 6262 FAX 020 7233 5182

Citicape House, Holborn Viaduct

Drawing:

Ground floor plan - Version 11a


Scale: 1:400@A3

Date: 27 June 11

Drawing no:

6080/LO/003 11a


REV

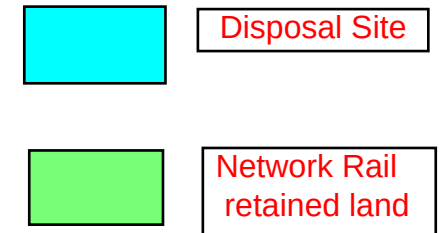

HOLBORN VIADUCT PLAN A

Plot Scale	1:2000
Plot Date	4/12/2013


Plan B.

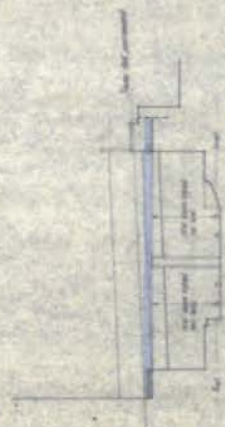


CROSS SECTION A-A



CROSS SECTION B-B

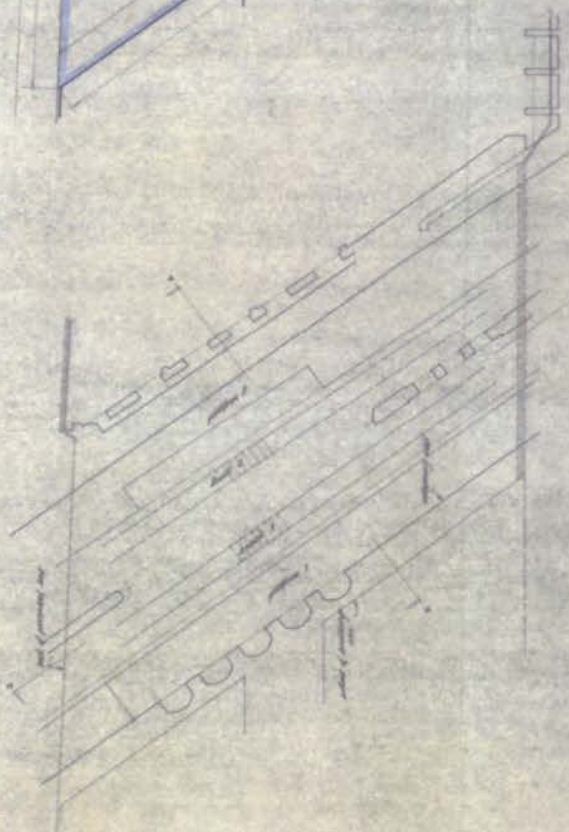


PLAN AT TRACK LEVEL

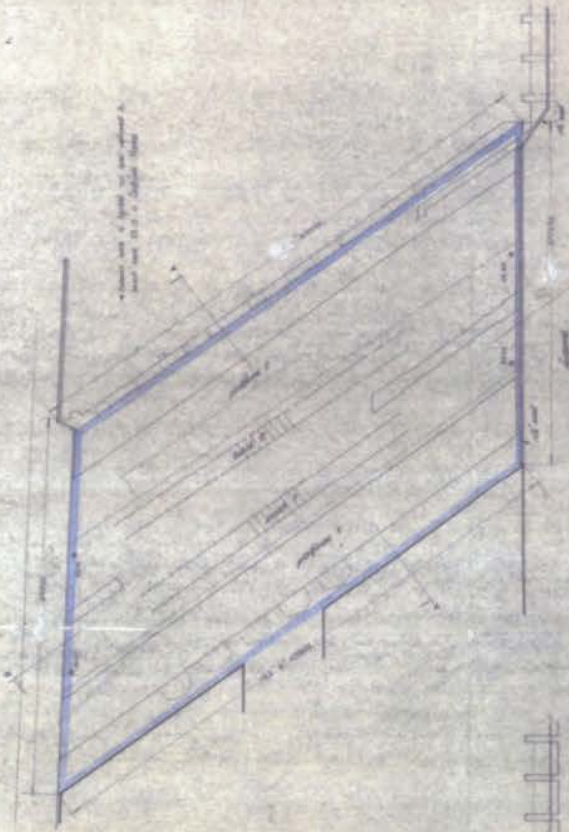

PLAN AT SOUTHERN VIADUCT LEVEL

DRAWING NUMBER S4 - 117 - 11	DESIGNED BY L.S.A.	BRITISH TRANSPORT COMMISSION	DRAWING NUMBER S4 - 117 - 11
	TRACED BY S.C.B.	LAND OVER PEARMANT WAY - HOLBORN VIADUCT - SNOW HILL	
	DATE APRIL 1928	LONDON F.C.I.	

A. BISHOP, HARRIS & PARTNERS
ARCHITECTS - SURVEYORS
TOWN PLANNING CONSULTANTS
LONDON AND BIRMINGHAM

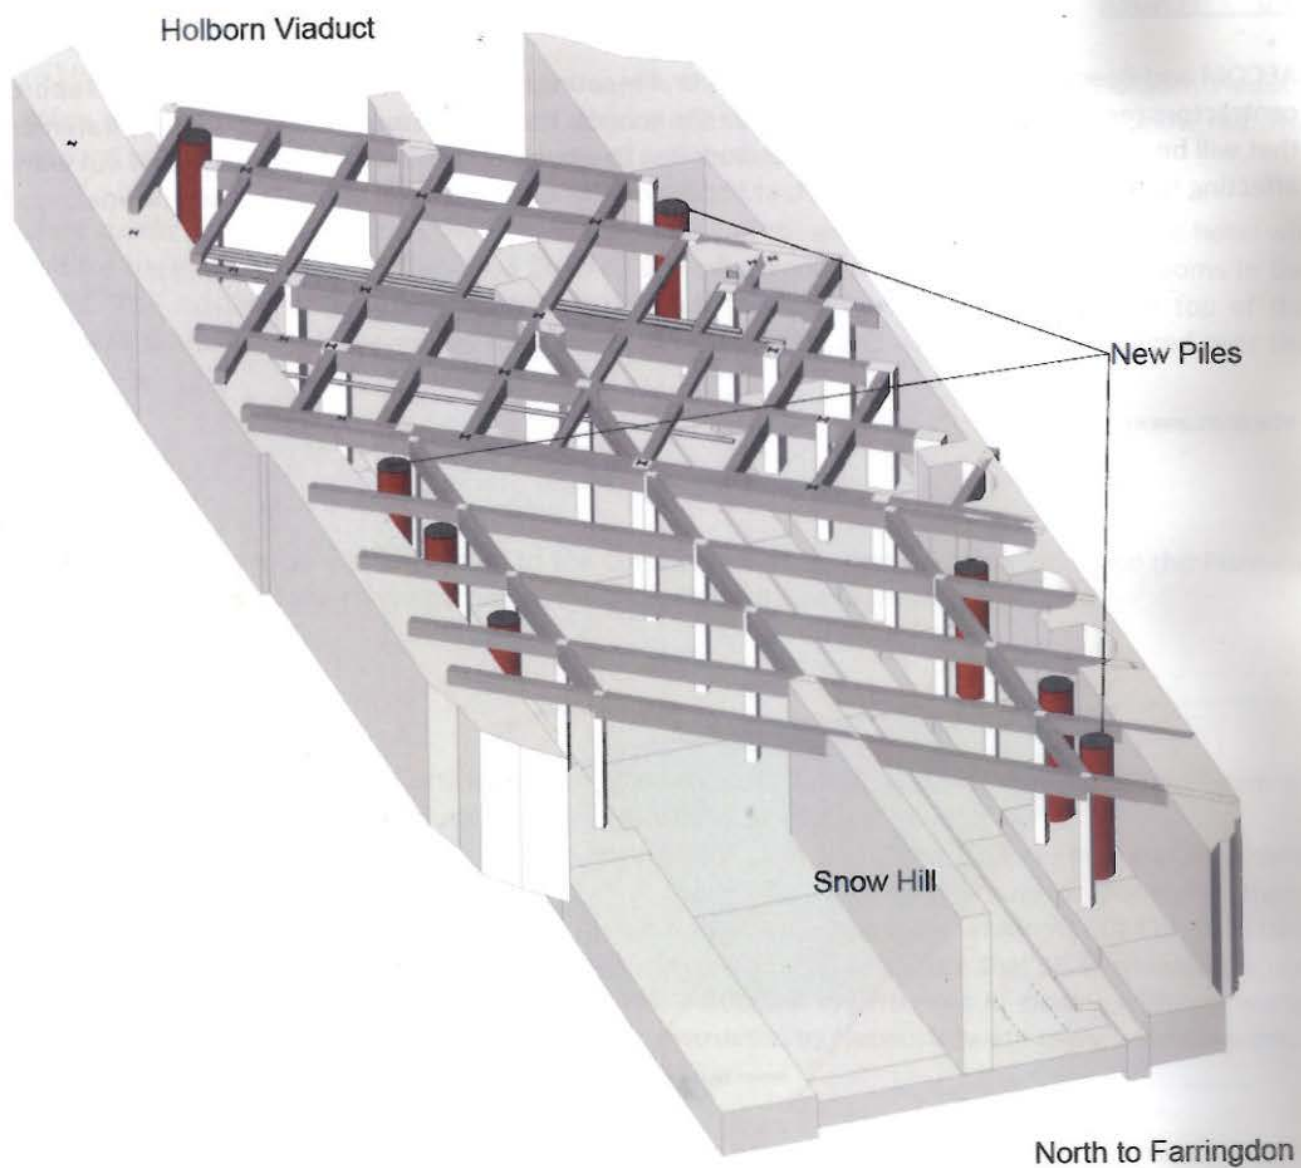

Isometric View of the existing Transfer Structure and the new Piles