



APPENDIX 1 - Location Plan



APPENDIX 2 – Aerial plan



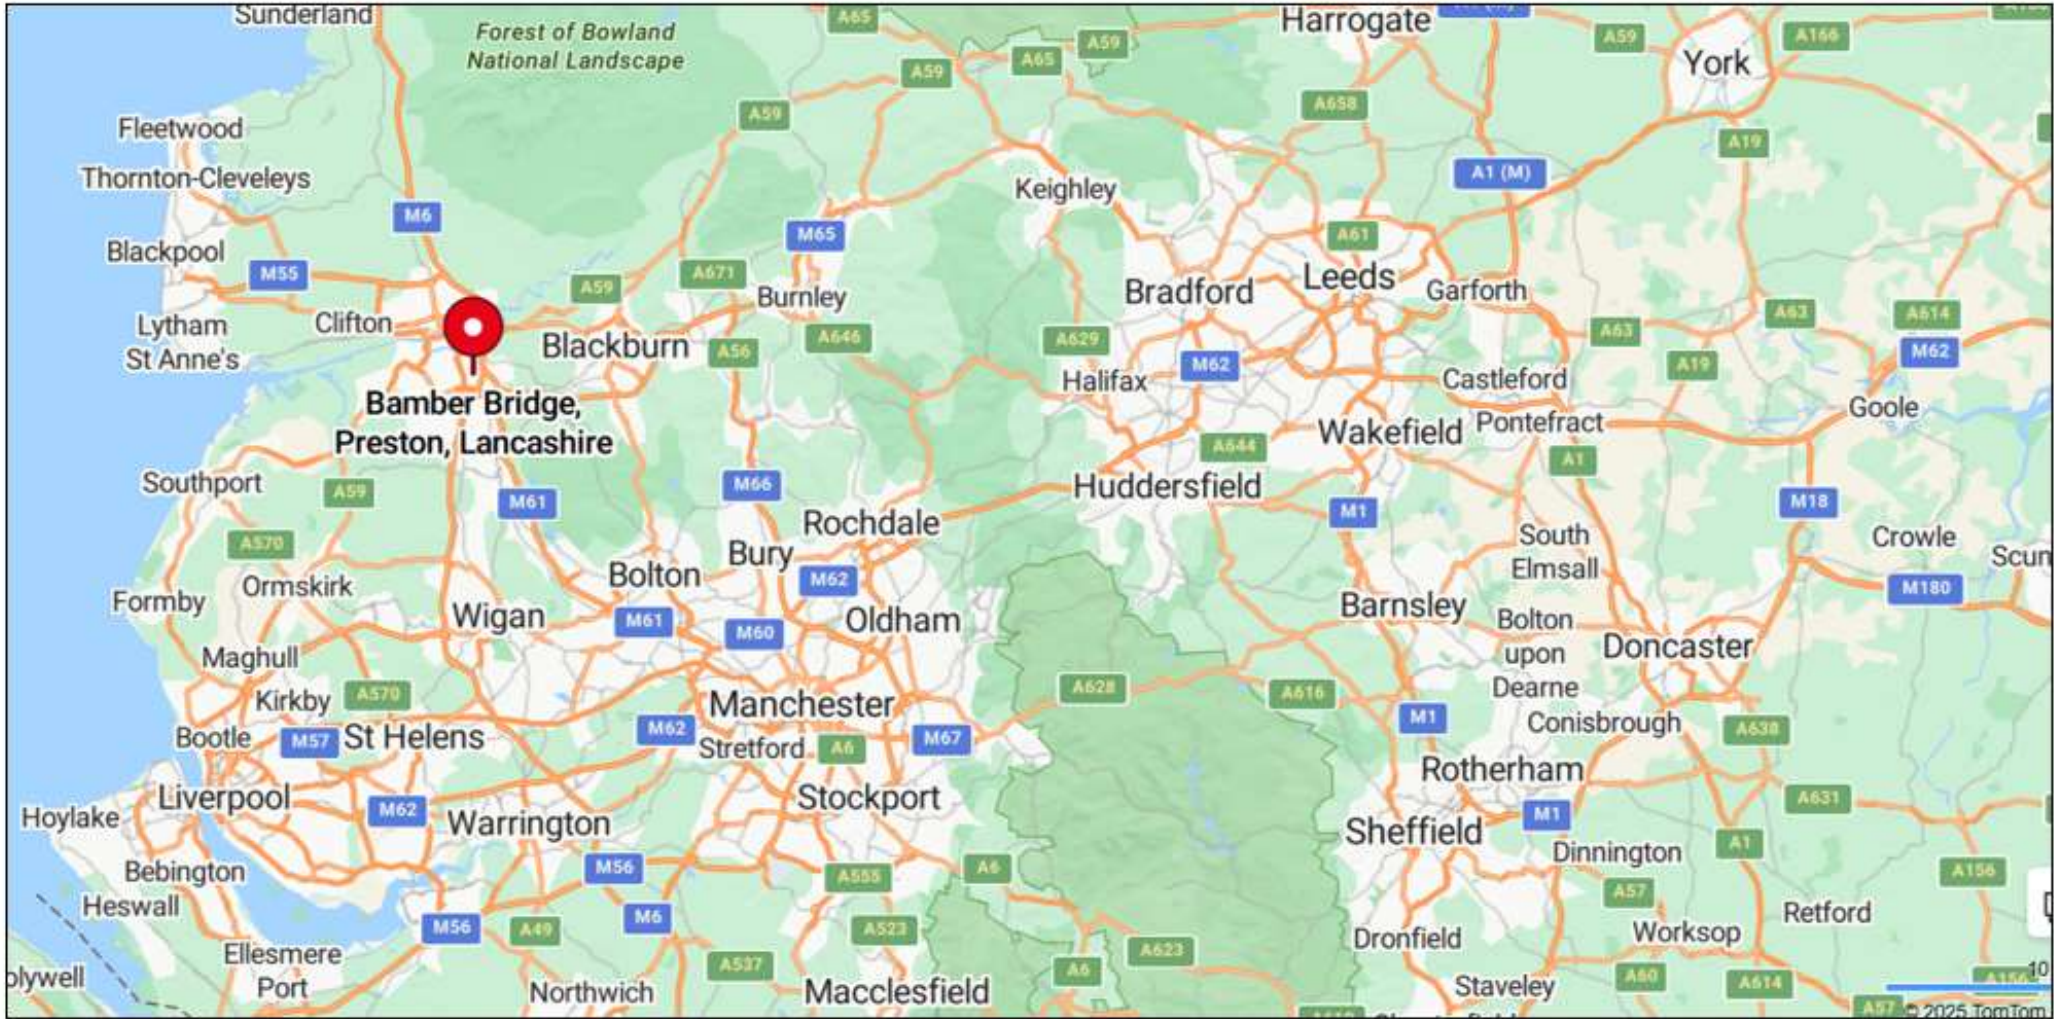

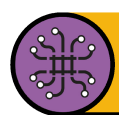

Asset Information Services

Route Services

Landinformation

BAMBER BRIDGE

SALE


Drawing No: 0124113-1b	Rev:	N	
Date: 21 Jun 2022	Drawn By: JD	Scale: 1:1 250 @ A3	
Coordinates 355,946 425,946			
© Crown copyright and database rights 2022. Ordnance Survey 0100040692			

Indicative Right of Access

Retained Vehicle Access Point

Sale

Freehold Ownership

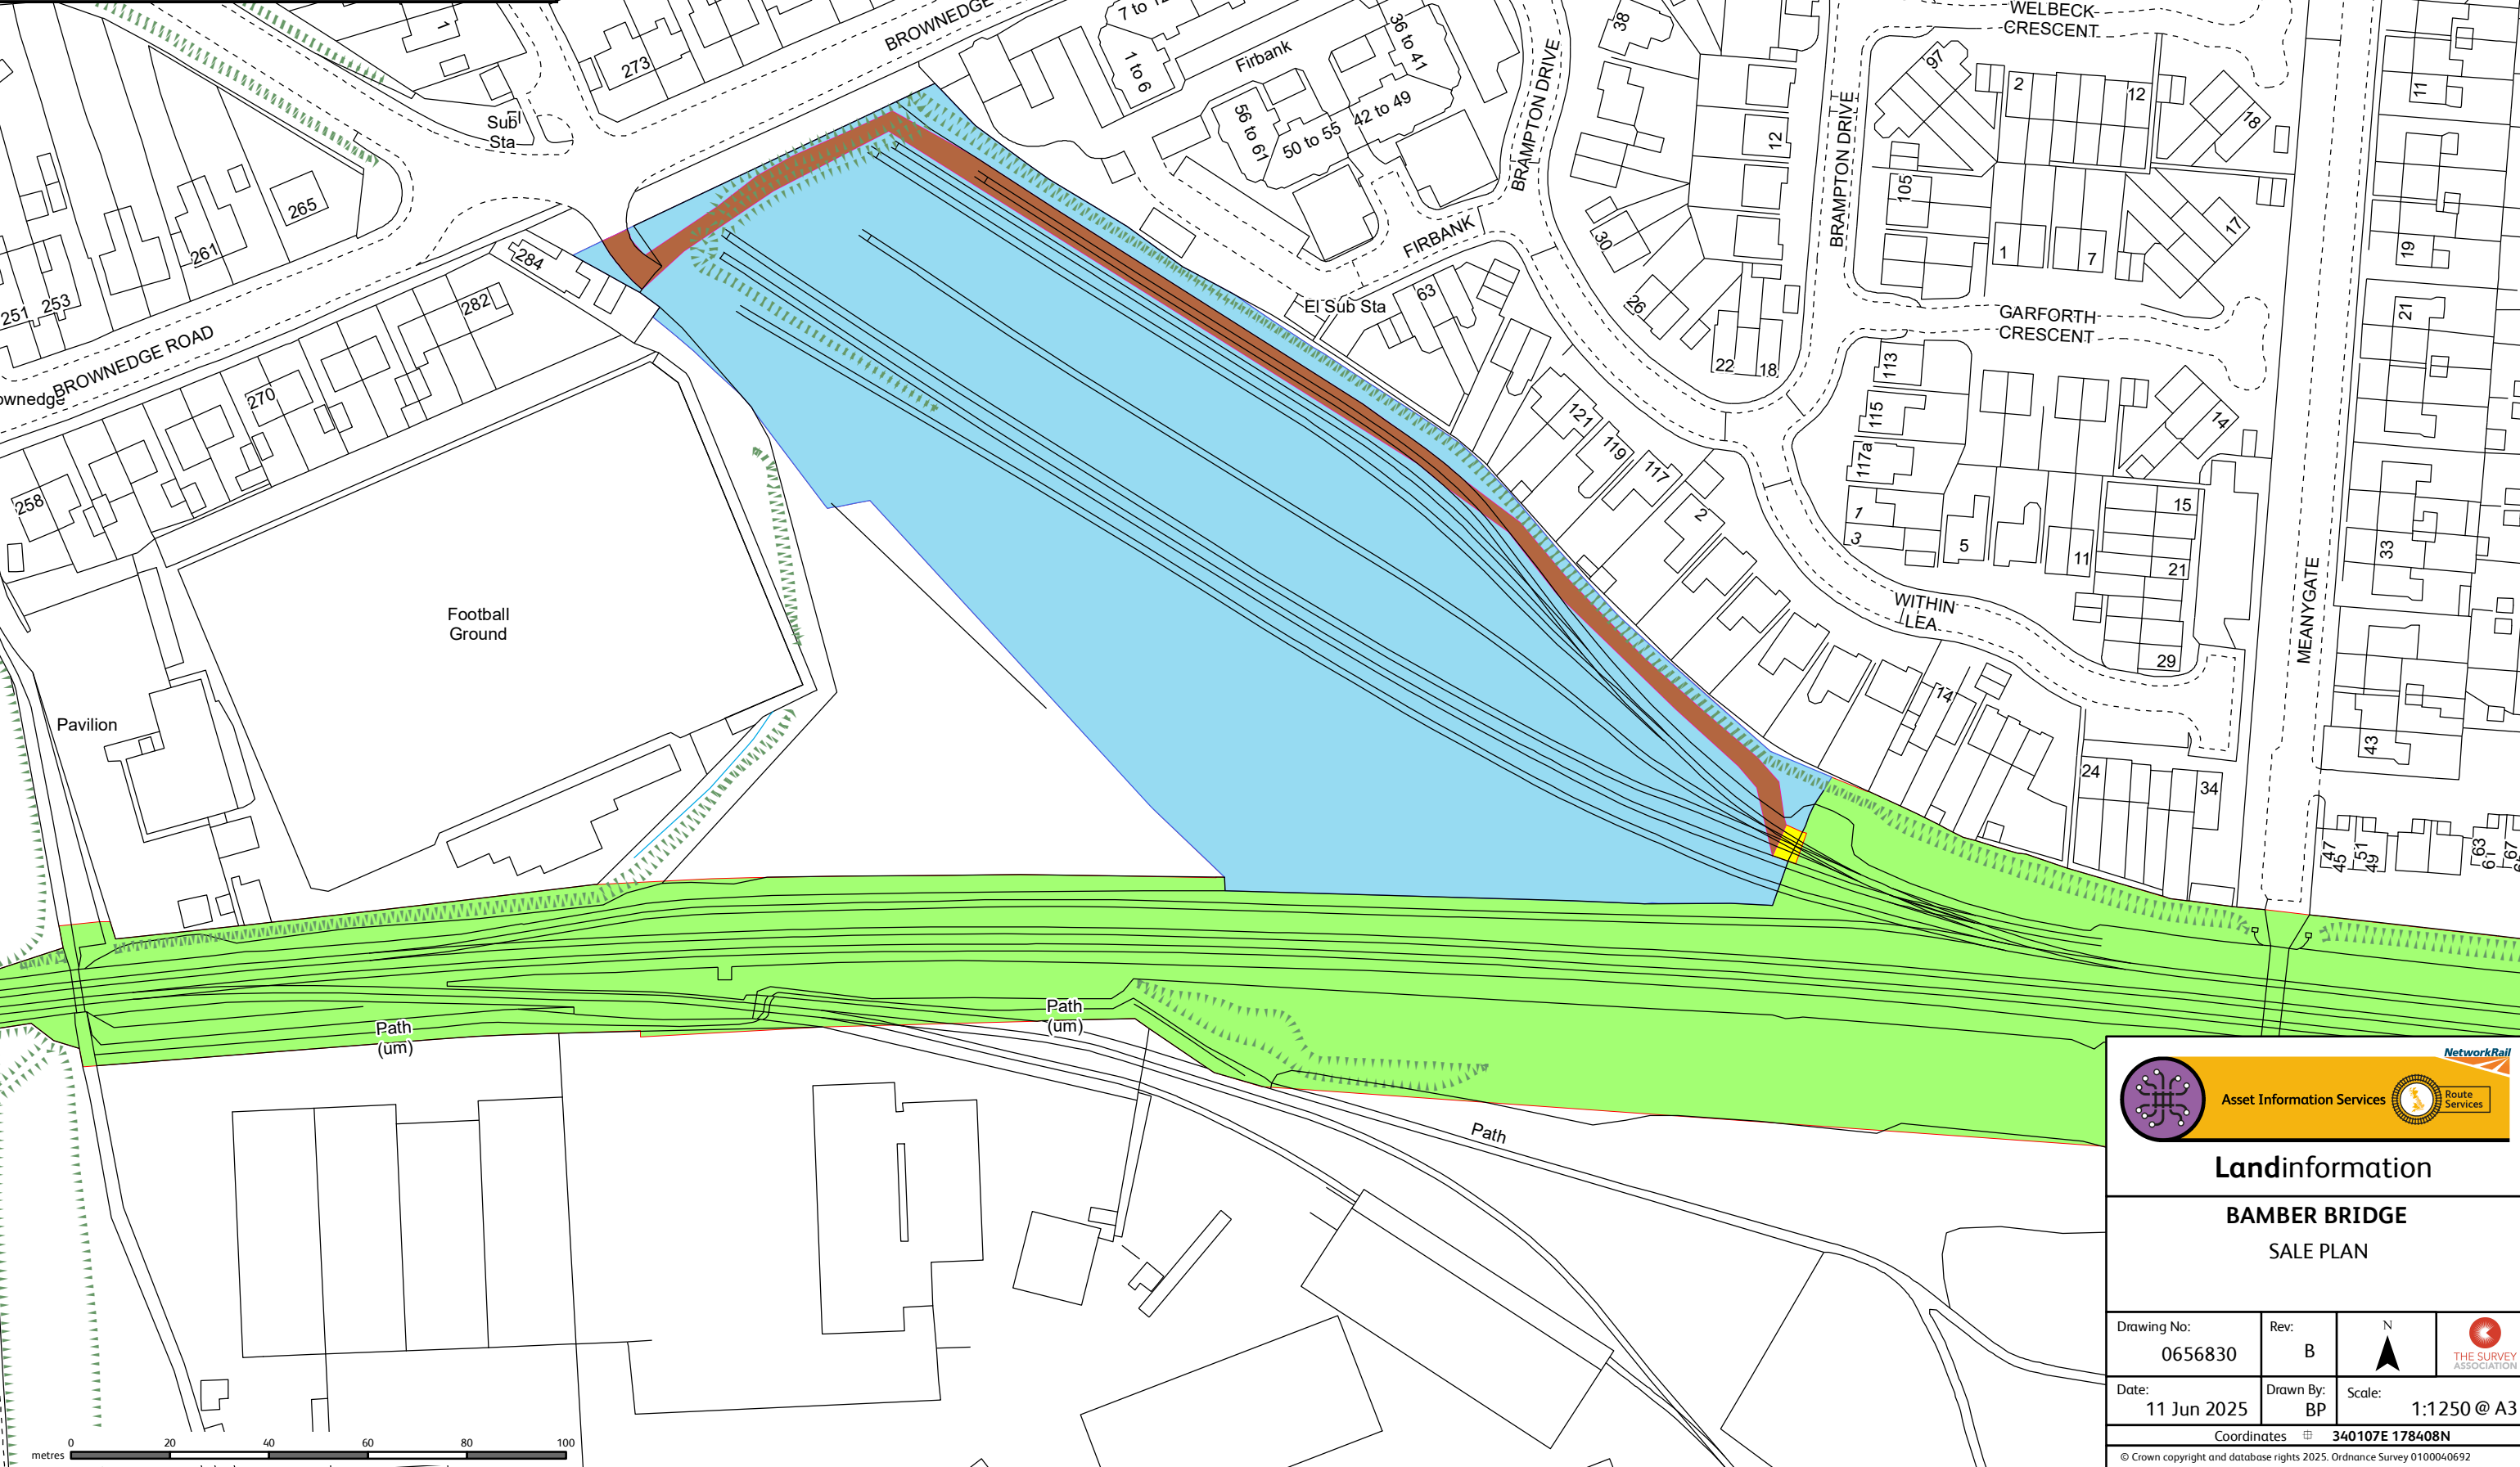

Asset Information Services

Landinformation

BAMBER BRIDGE

SALE PLAN

Drawing No: 0656830	Rev: B		
Date: 11 Jun 2025	Drawn By: BP		
Coordinates 340107E 178408N			
© Crown copyright and database rights 2025. Ordnance Survey 0100040692			

APPENDIX 5 – Photographs



