






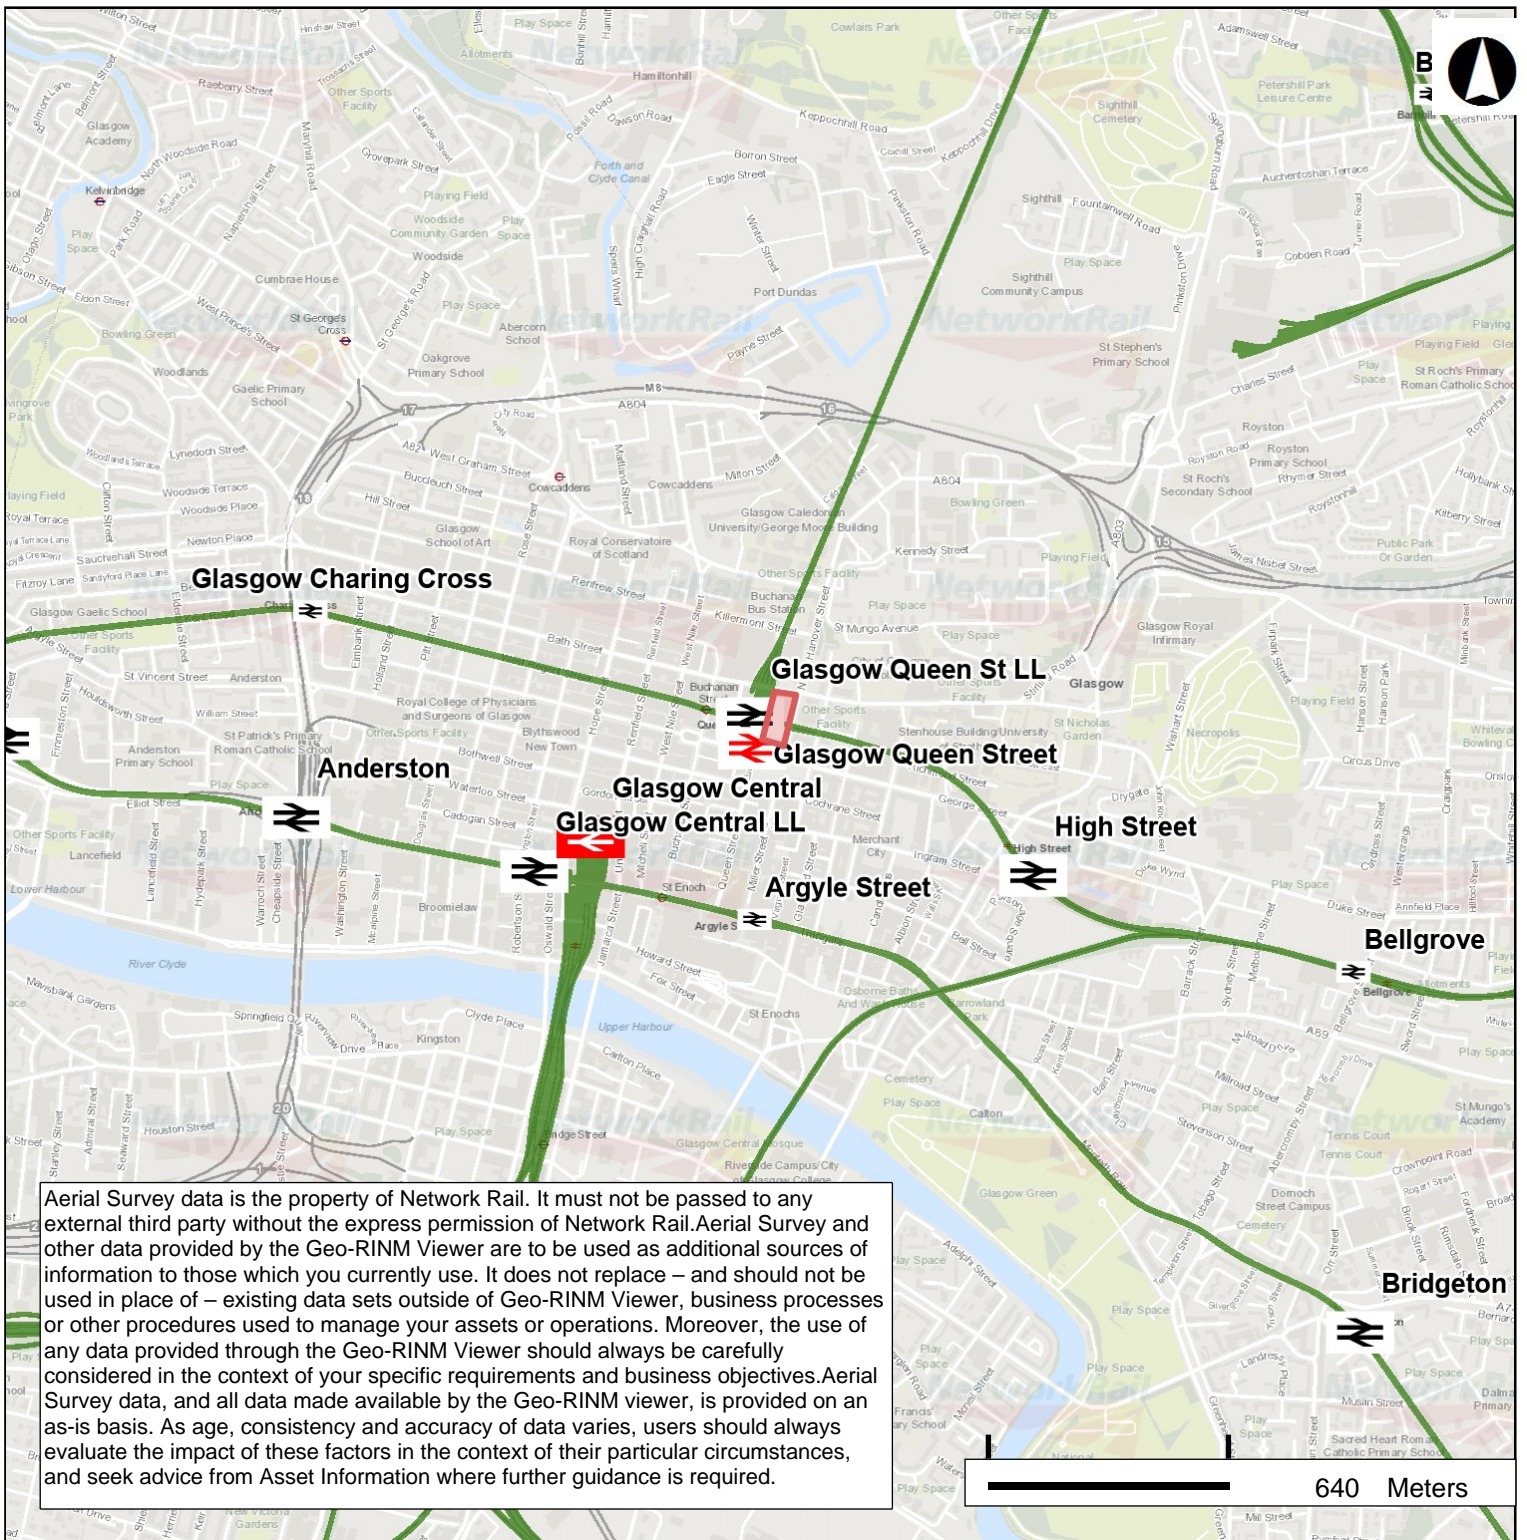


# Landinformation

## GLASGOW QUEEN STREET SALE

Drawing No: 0597409-1	Rev:	N 	
Date: 02 Jan 2025	Drawn By: BD	Scale: 1:1250 @ A4	

Coordinates  259,246 665,524  
 © Crown copyright and database rights 2025. Ordnance Survey 0100040692



**COPYRIGHTS**

This product includes map data licensed from Ordnance Survey. © Crown copyright and database rights 2024 Ordnance Survey AC0000849662.




© Local Government Information House Limited copyright and database rights 2024 Ordnance Survey AC0000849662.


Contains British Geological Survey materials © NERC 2024

The Five Mile Line diagrams are copyright of Waterman Civils and must not be passed to any third party.


Please note that this map is not suitable for legally binding documents. If you require a map for a legally binding document, please contact the land information team: [landinformation@networkrail.co.uk](mailto:landinformation@networkrail.co.uk)

	
<b>NHSD Site</b> <b>Glasgow Queen Street</b>	
Scale	1 : 20,000
Plot Date	22/09/25 12:13
Printed By	


-  Station Lease
-  Underlying Structure Excluded
-  ROW Reserved
-  Overlying Structure Excluded

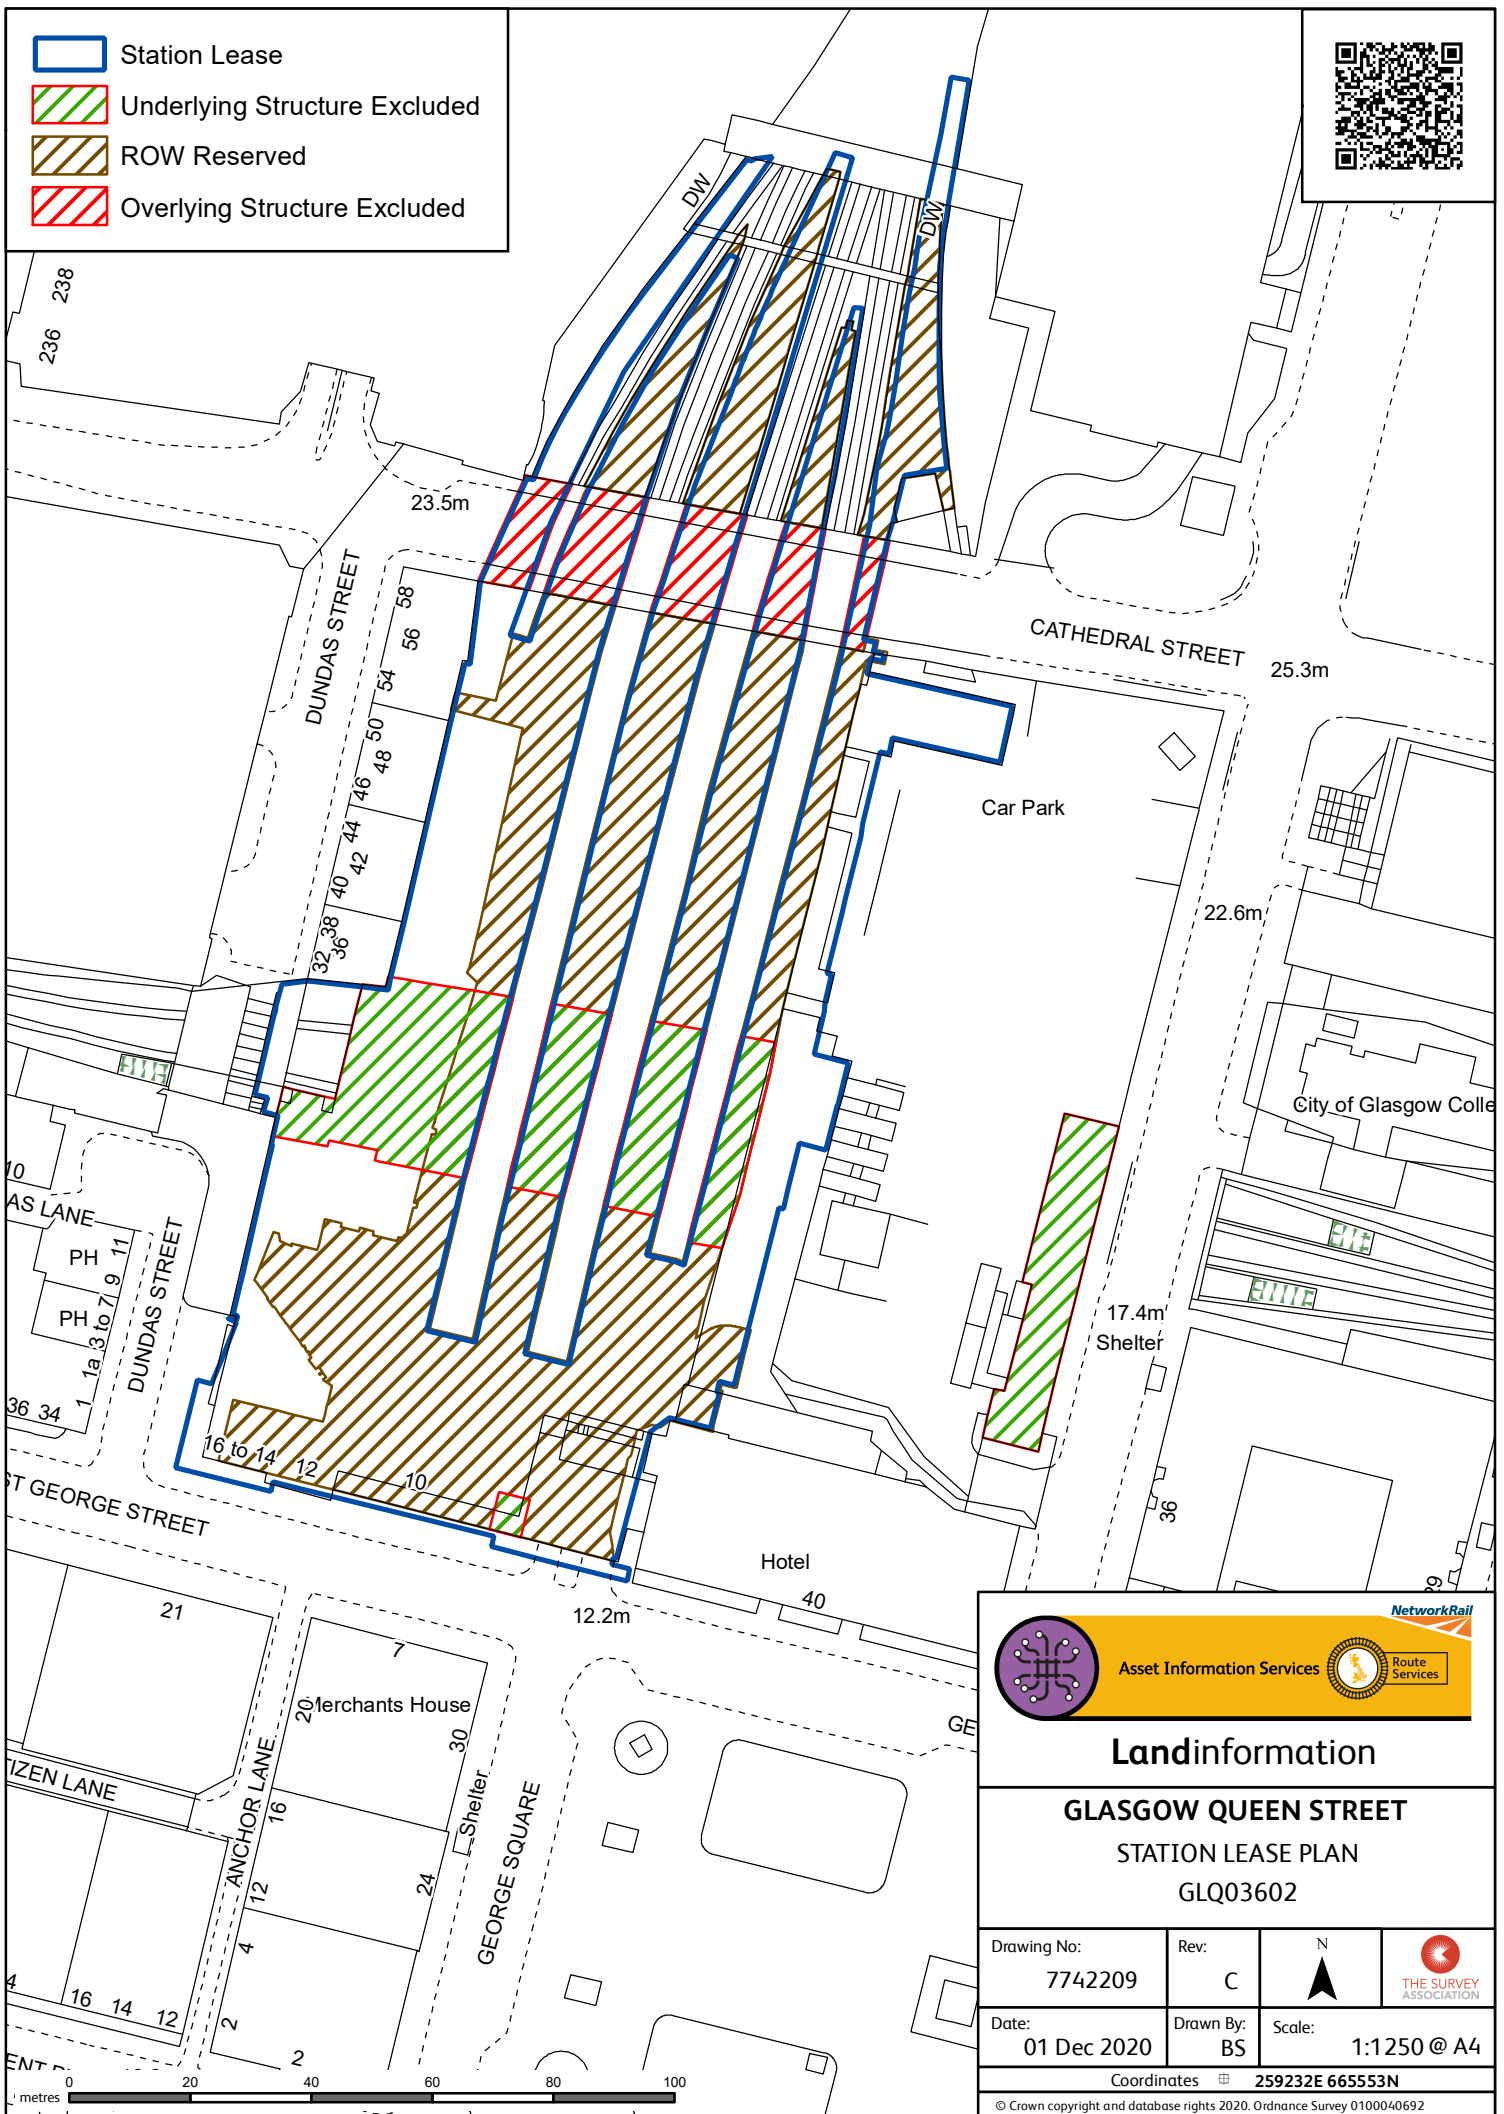

NetworkRail

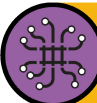



Asset Information Services



Route Services

## Landinformation

**GLASGOW QUEEN STREET**  
**STATION LEASE PLAN**  
 GLQ03602

Drawing No: <b>7742209</b>	Rev: <b>C</b>	N 	
Date: <b>01 Dec 2020</b>	Drawn By: <b>BS</b>	Scale: <b>1:1250 @ A4</b>	
Coordinates		<b>259232E 66553N</b>	
© Crown copyright and database rights 2020. Ordnance Survey 0100040692			



Indicates column exclusion zone

P1	22/02/19	JaW	GH	AD
Issued For Information Proposed Platform 8 Extension V03				
Rev	Date	By	Chkd	Appd



Client  
**Network Rail**

Project Title  
**North Hanover Street**

Drawing Title  
**Car Park  
Future Platform 8 and  
New Track Line with  
Survey Background  
Option V03**

Scale at A1	1:200
Role	Structural
Suitability	For Information
Arup Job No	123442-00
Name	NHS-SK-S-003
Rev	P1